



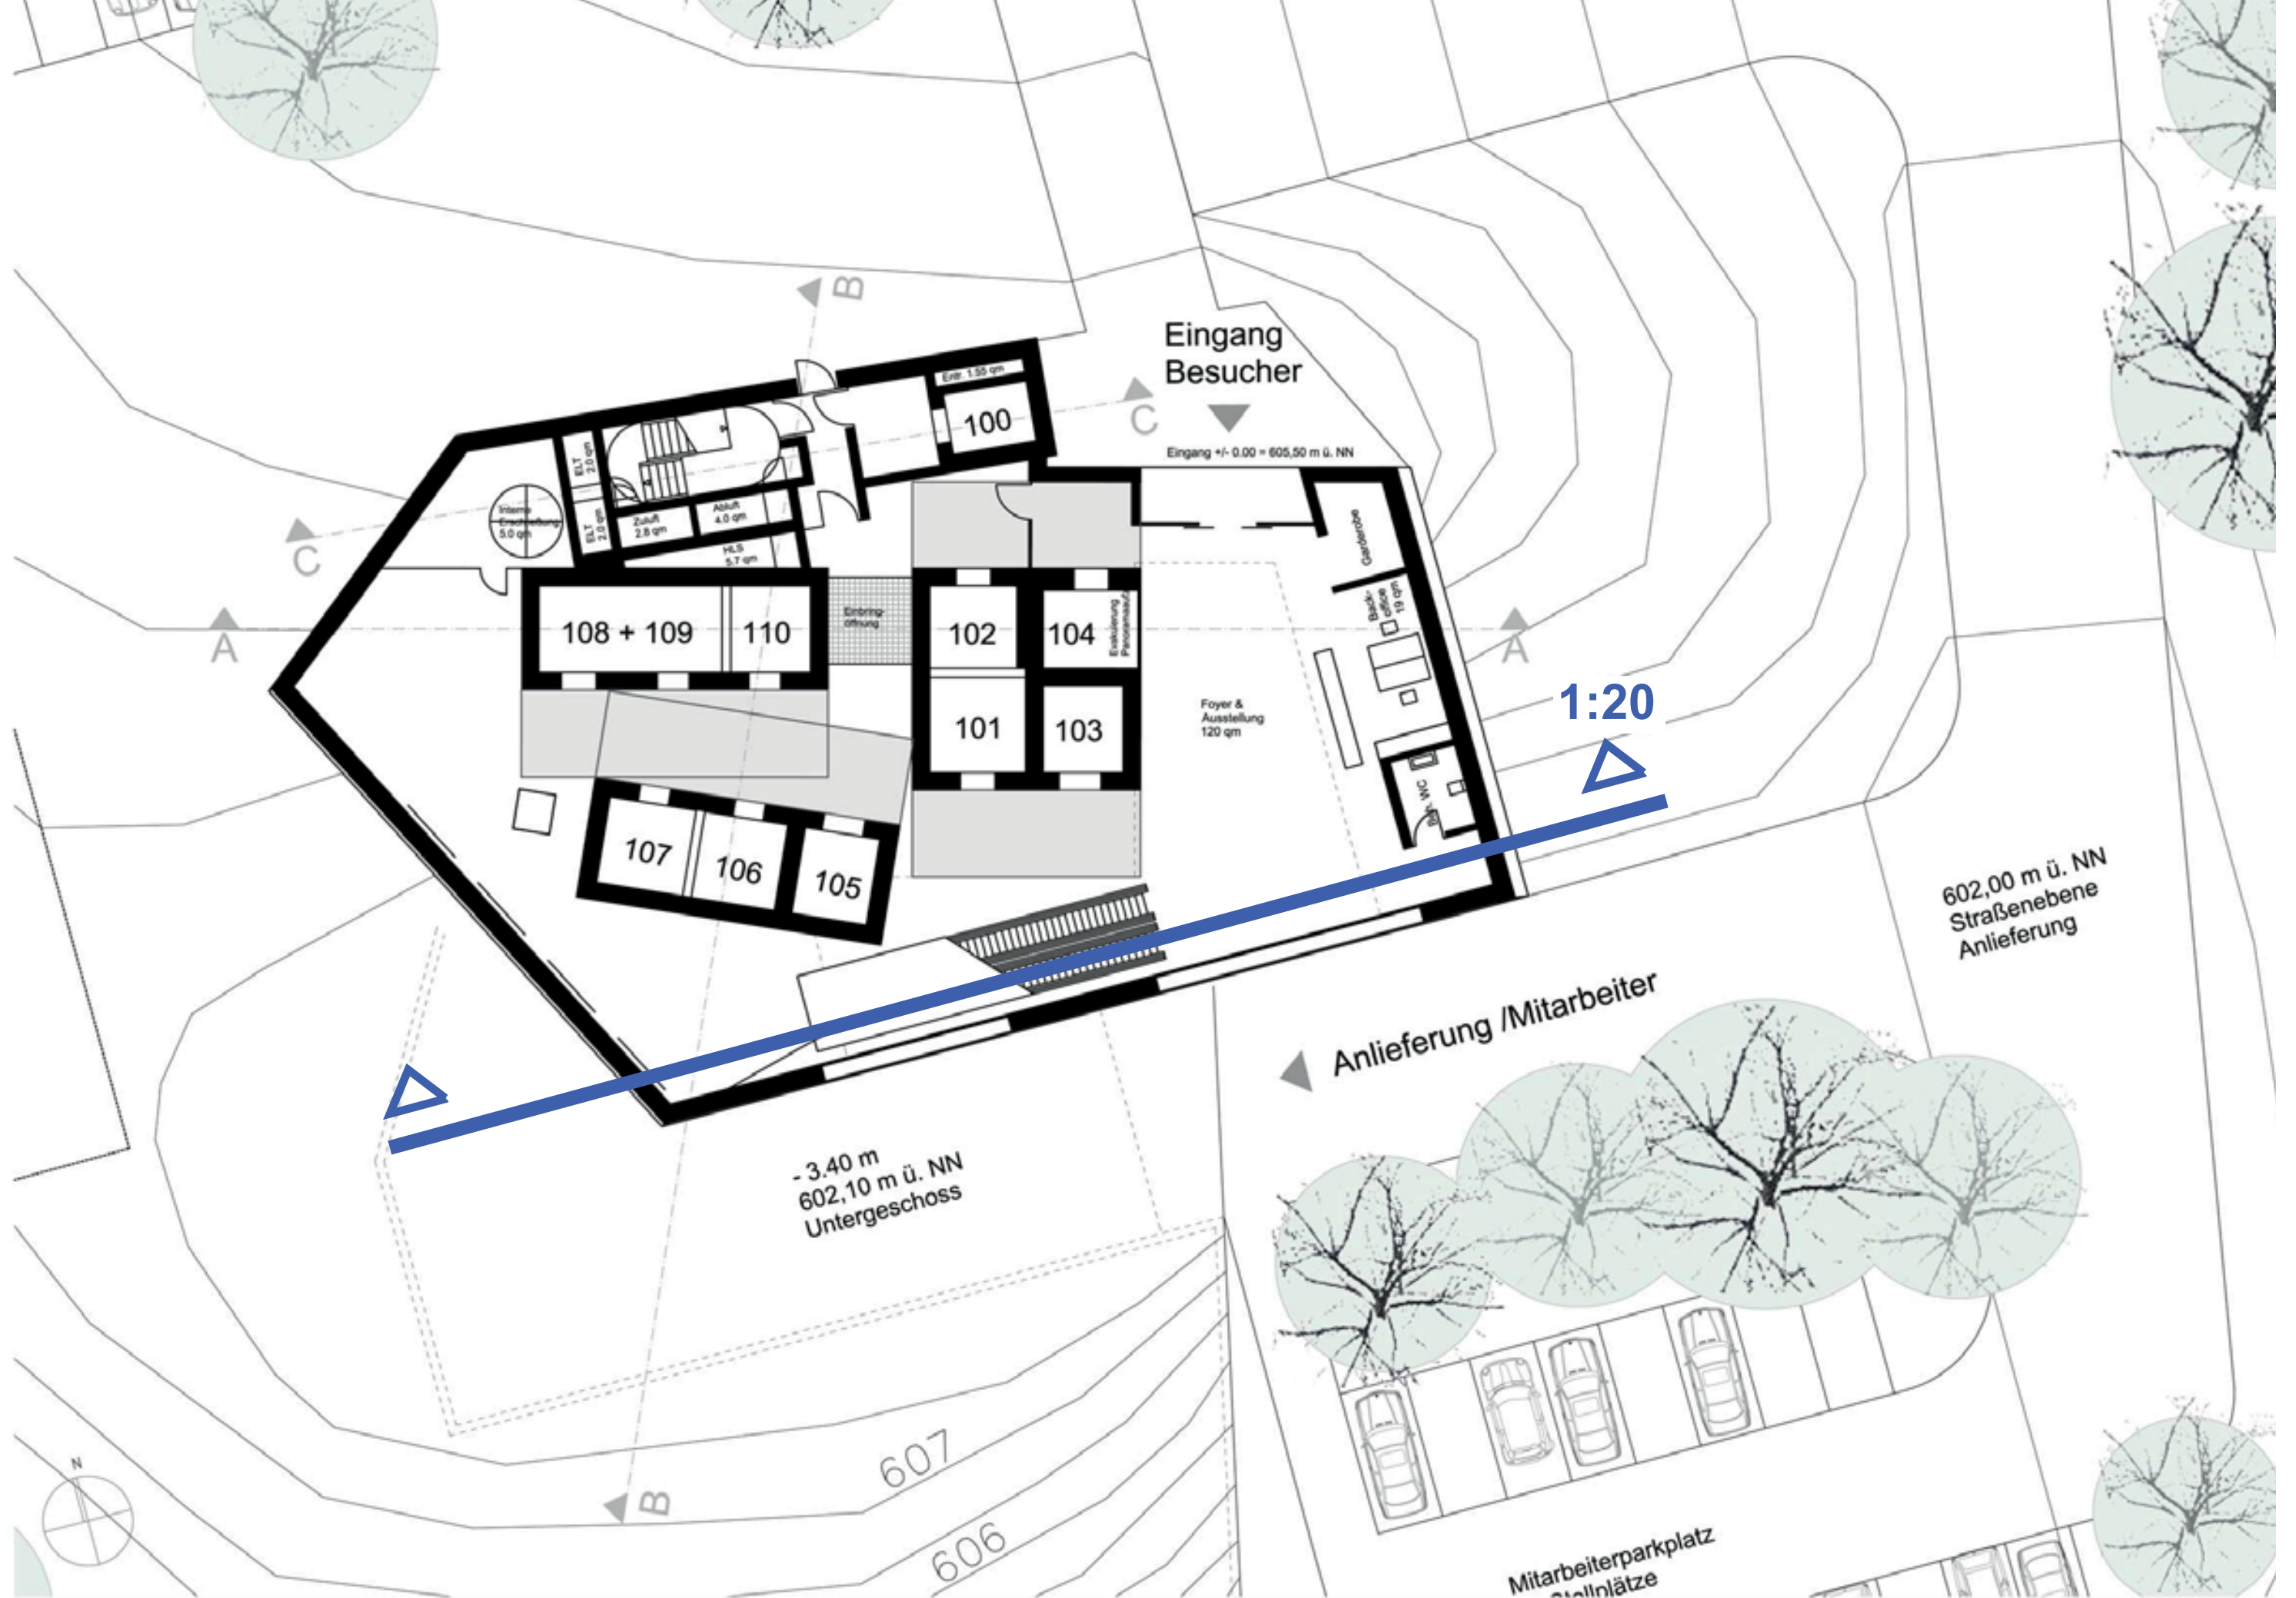


GRUNDRISS EG +/- 0.00m M 1:200 0 10m



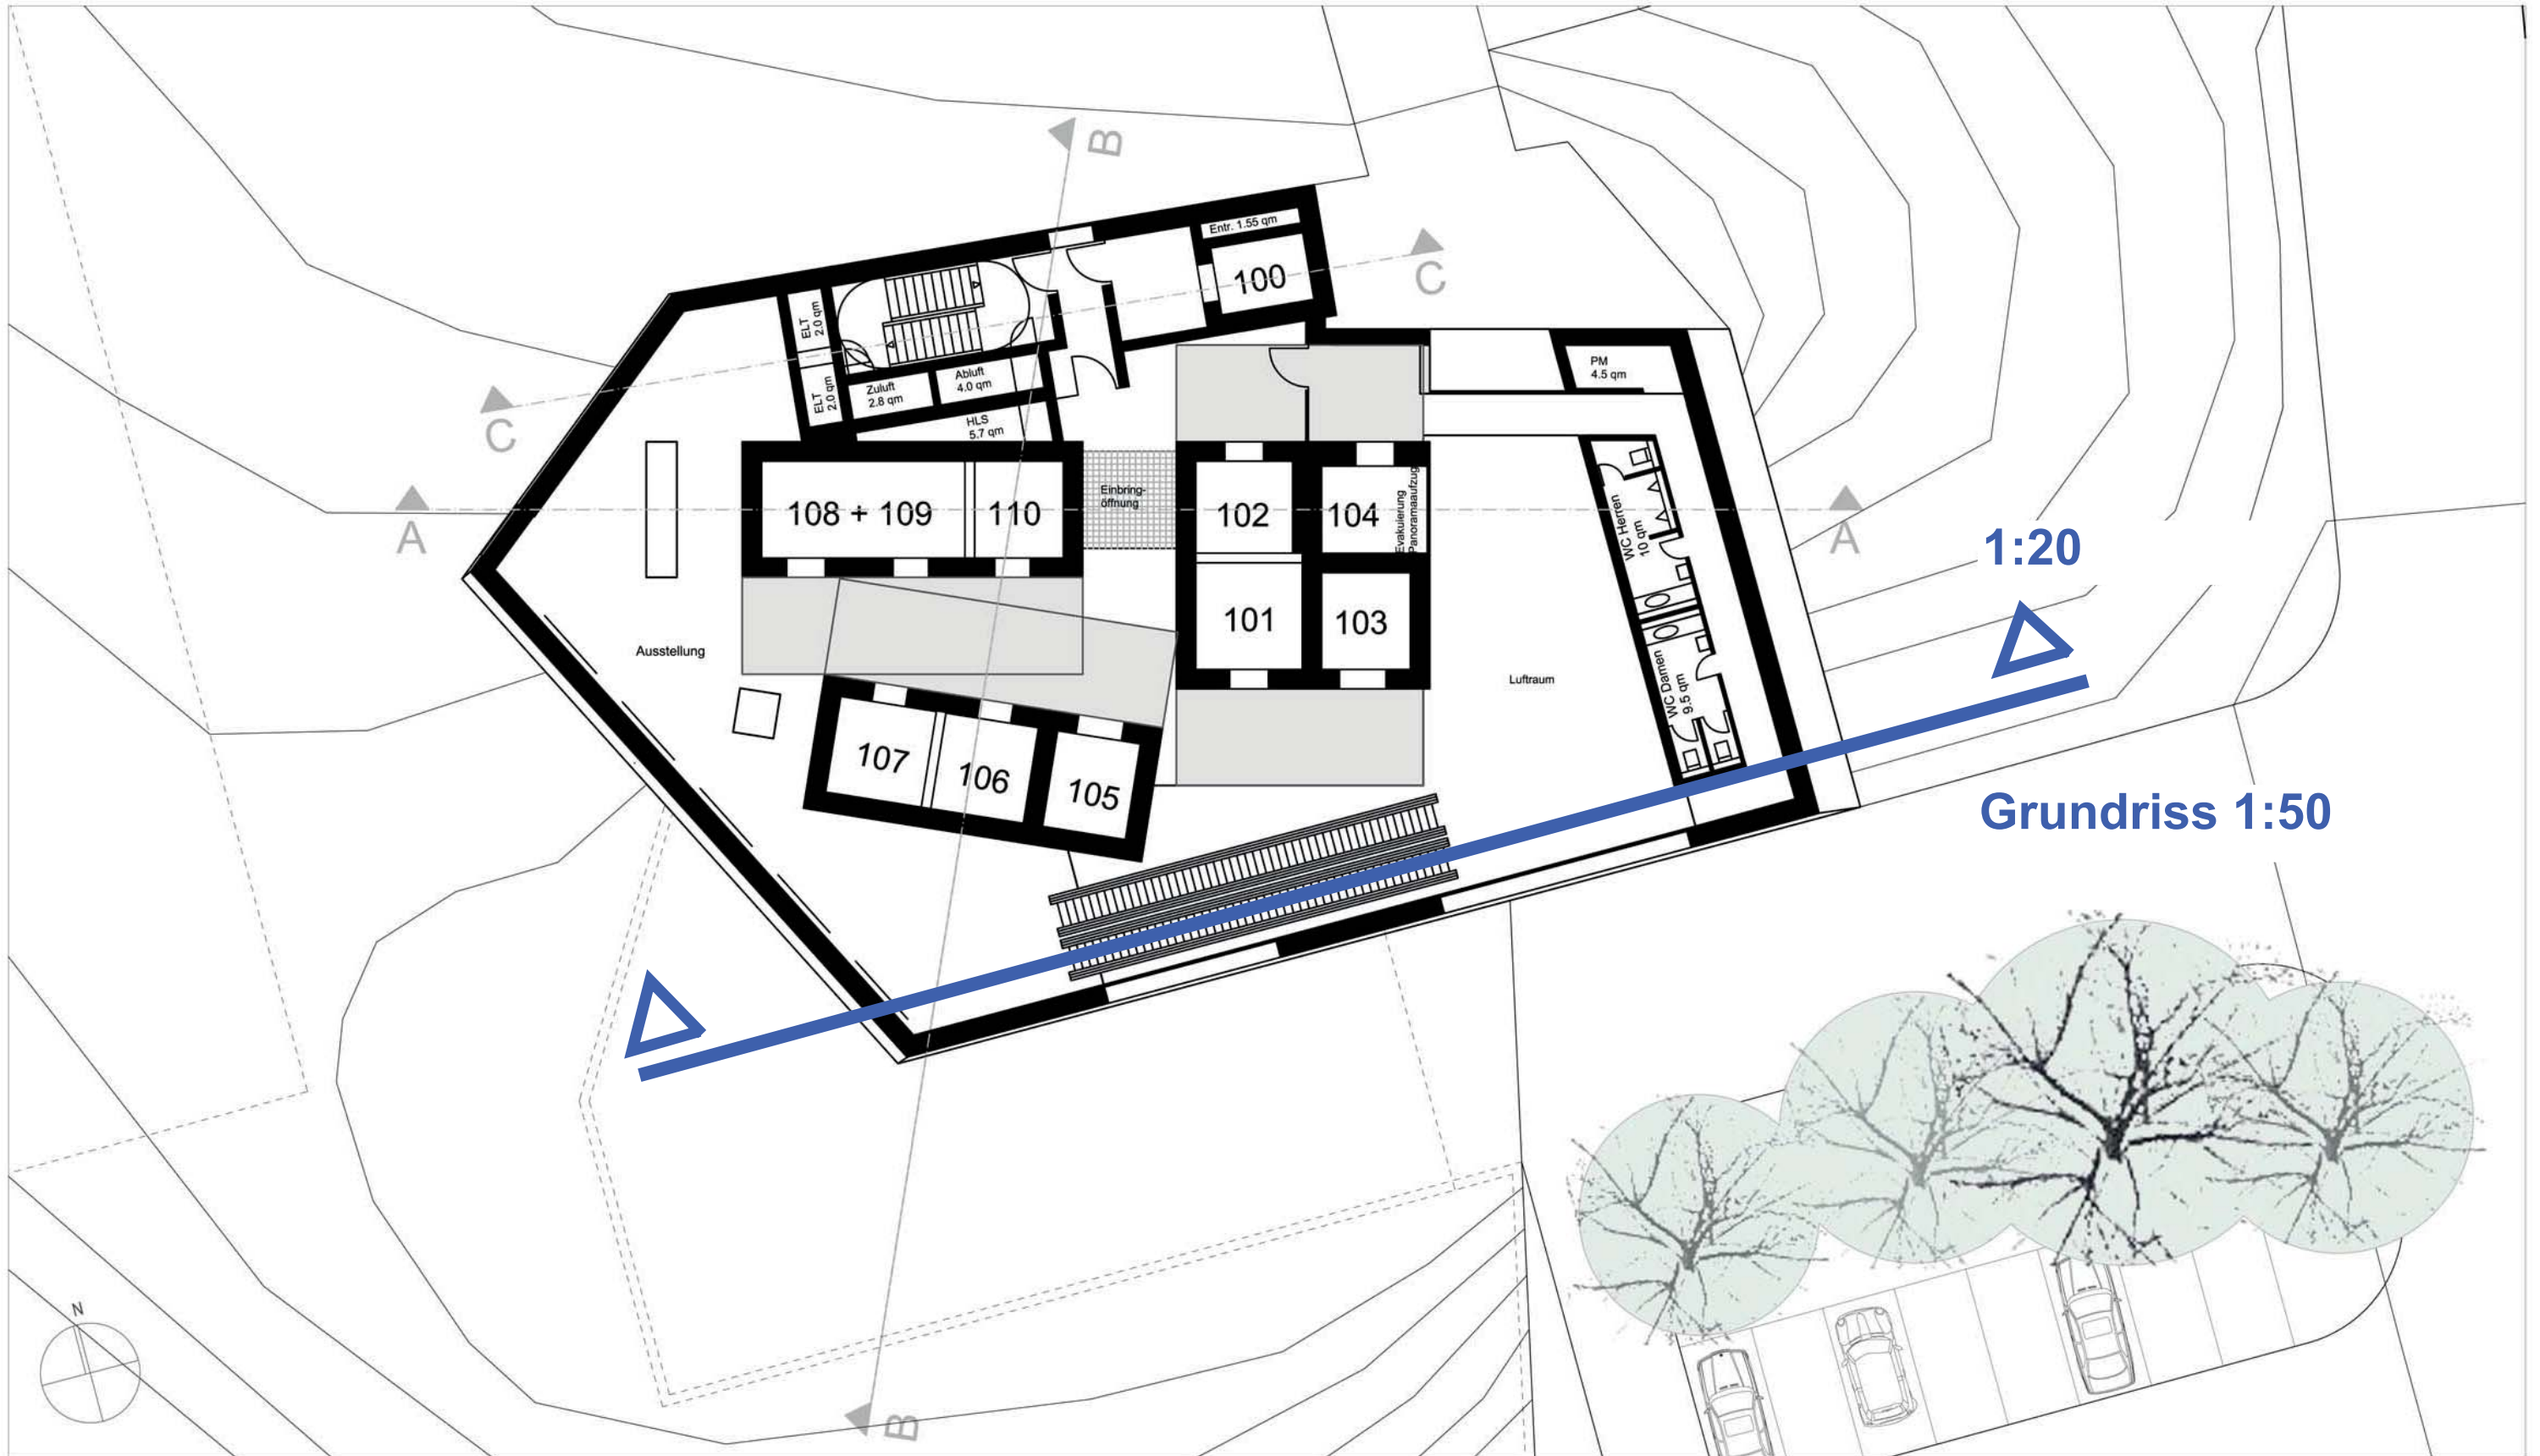


GRUNDRISS GALERIEEBENE +5.95m M 1:200



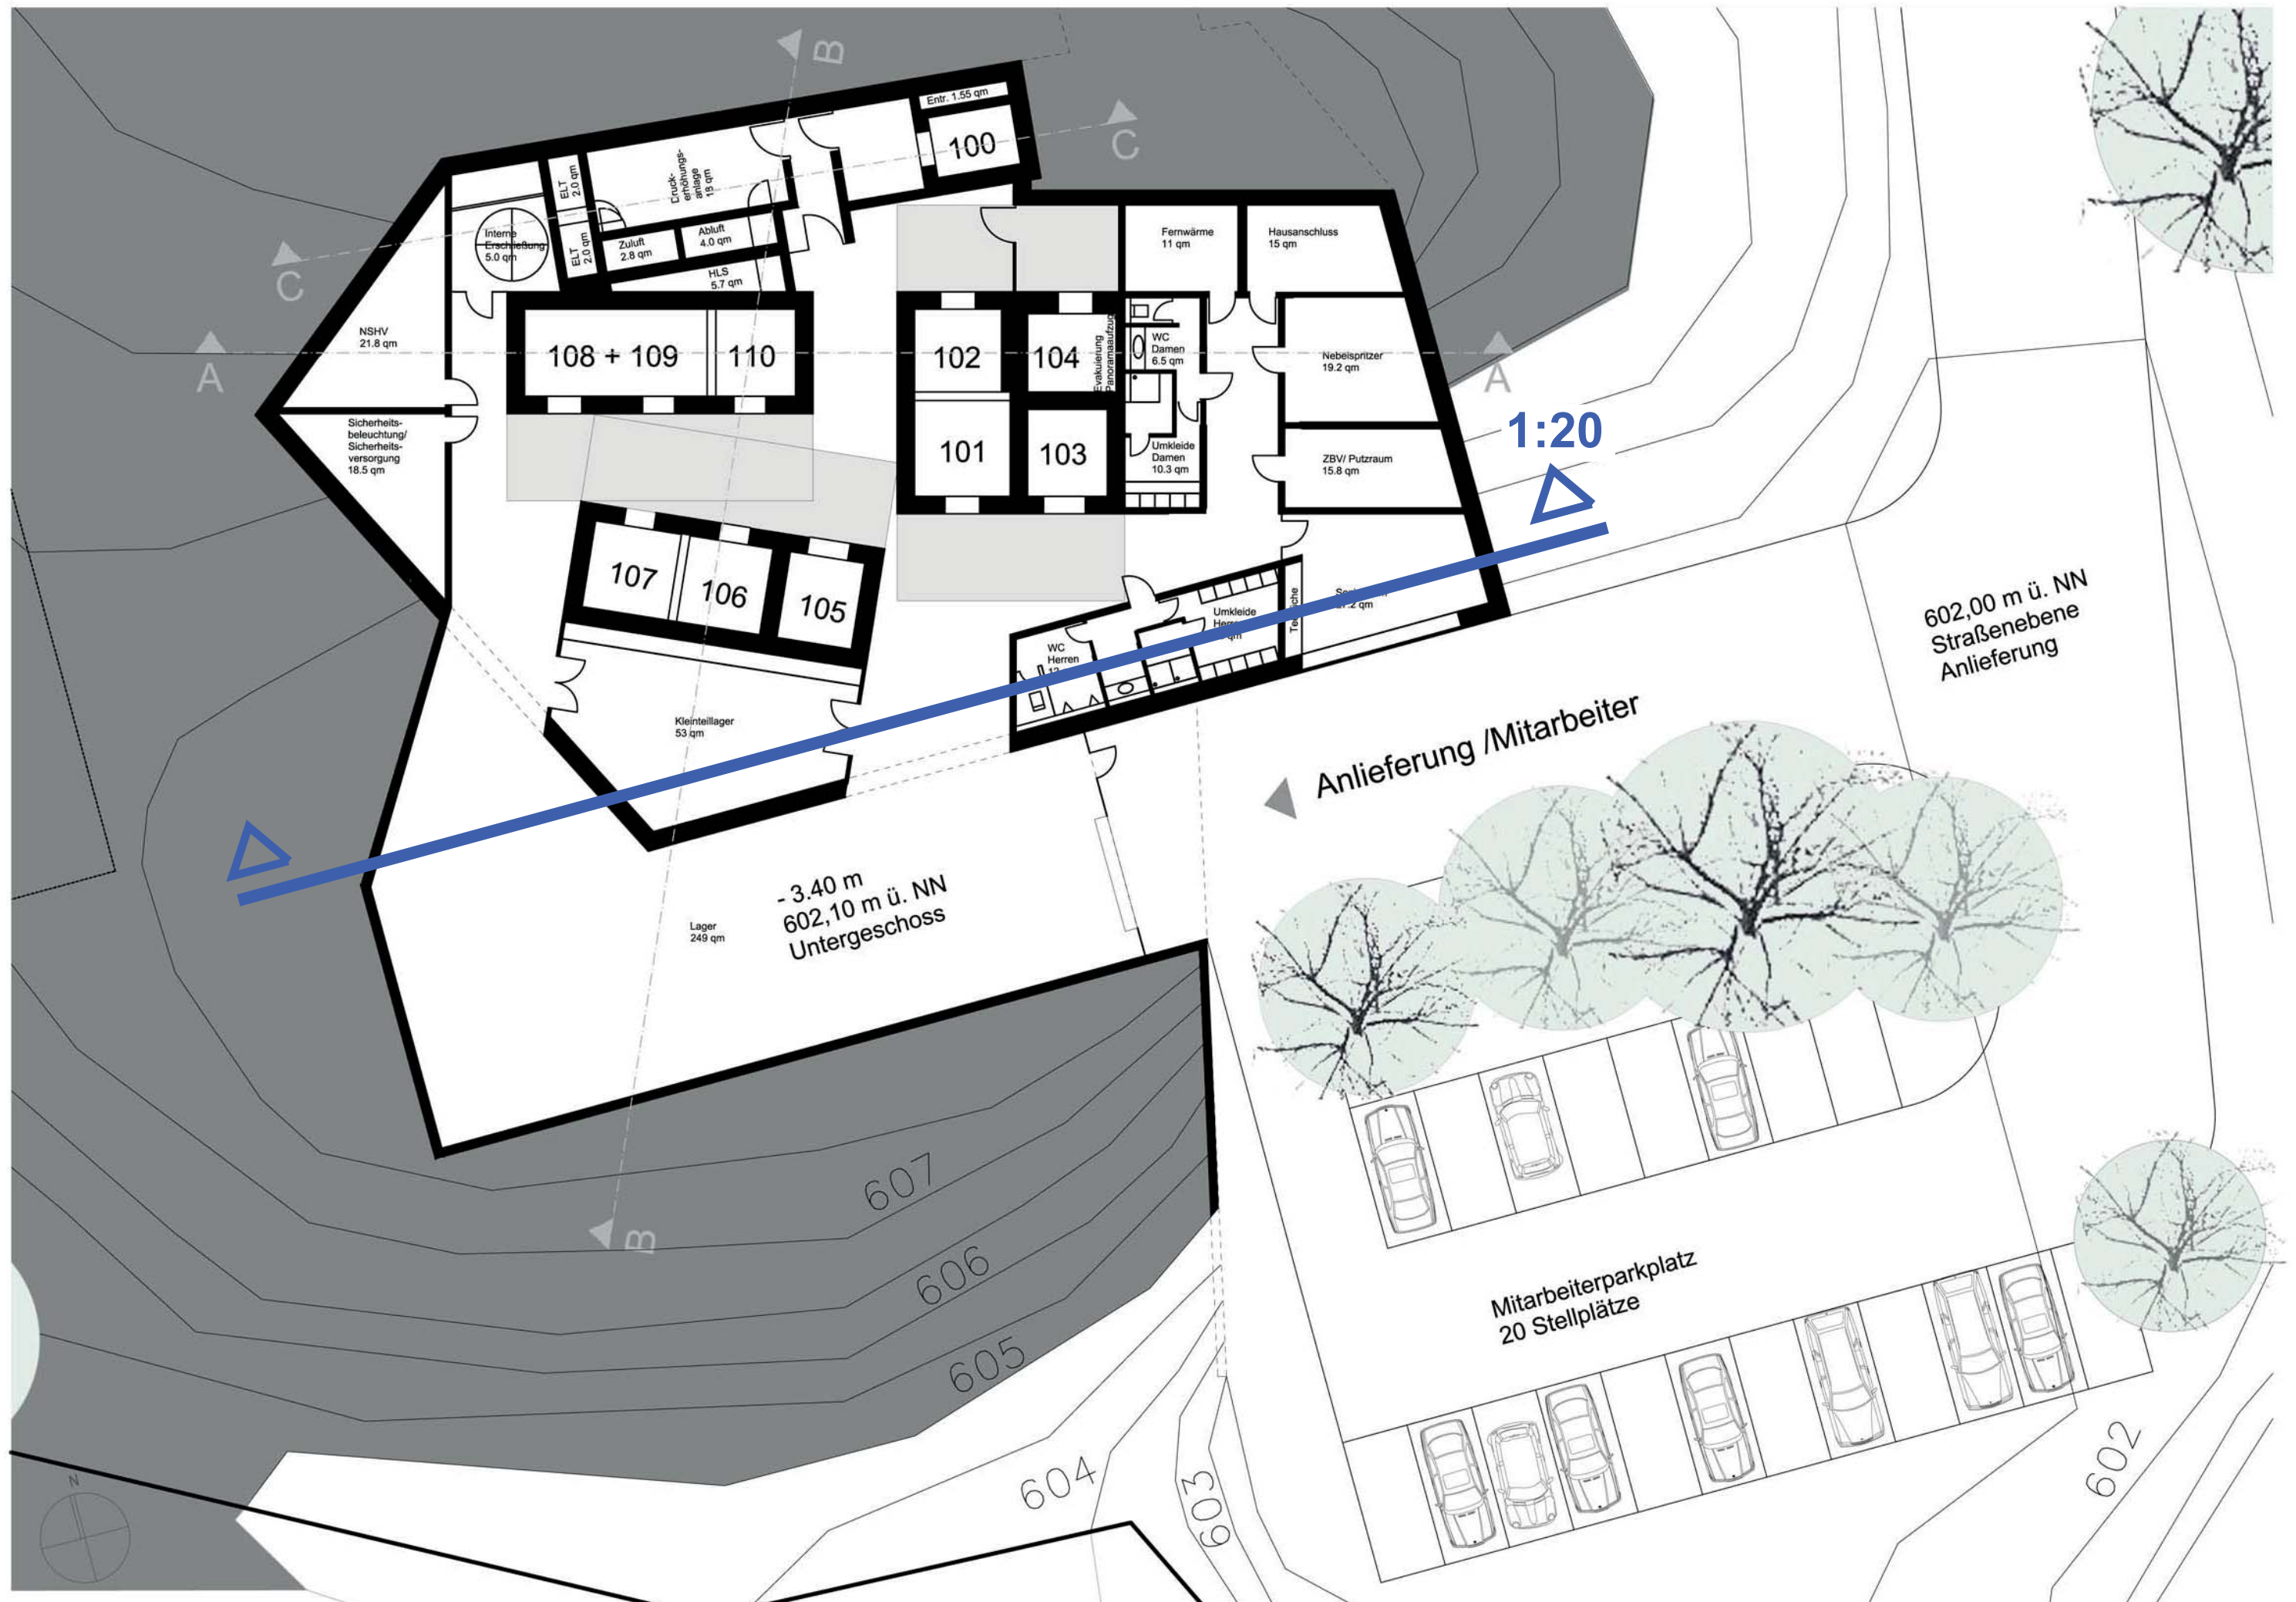

GRUNDRISS UG -3.40m M 1:200

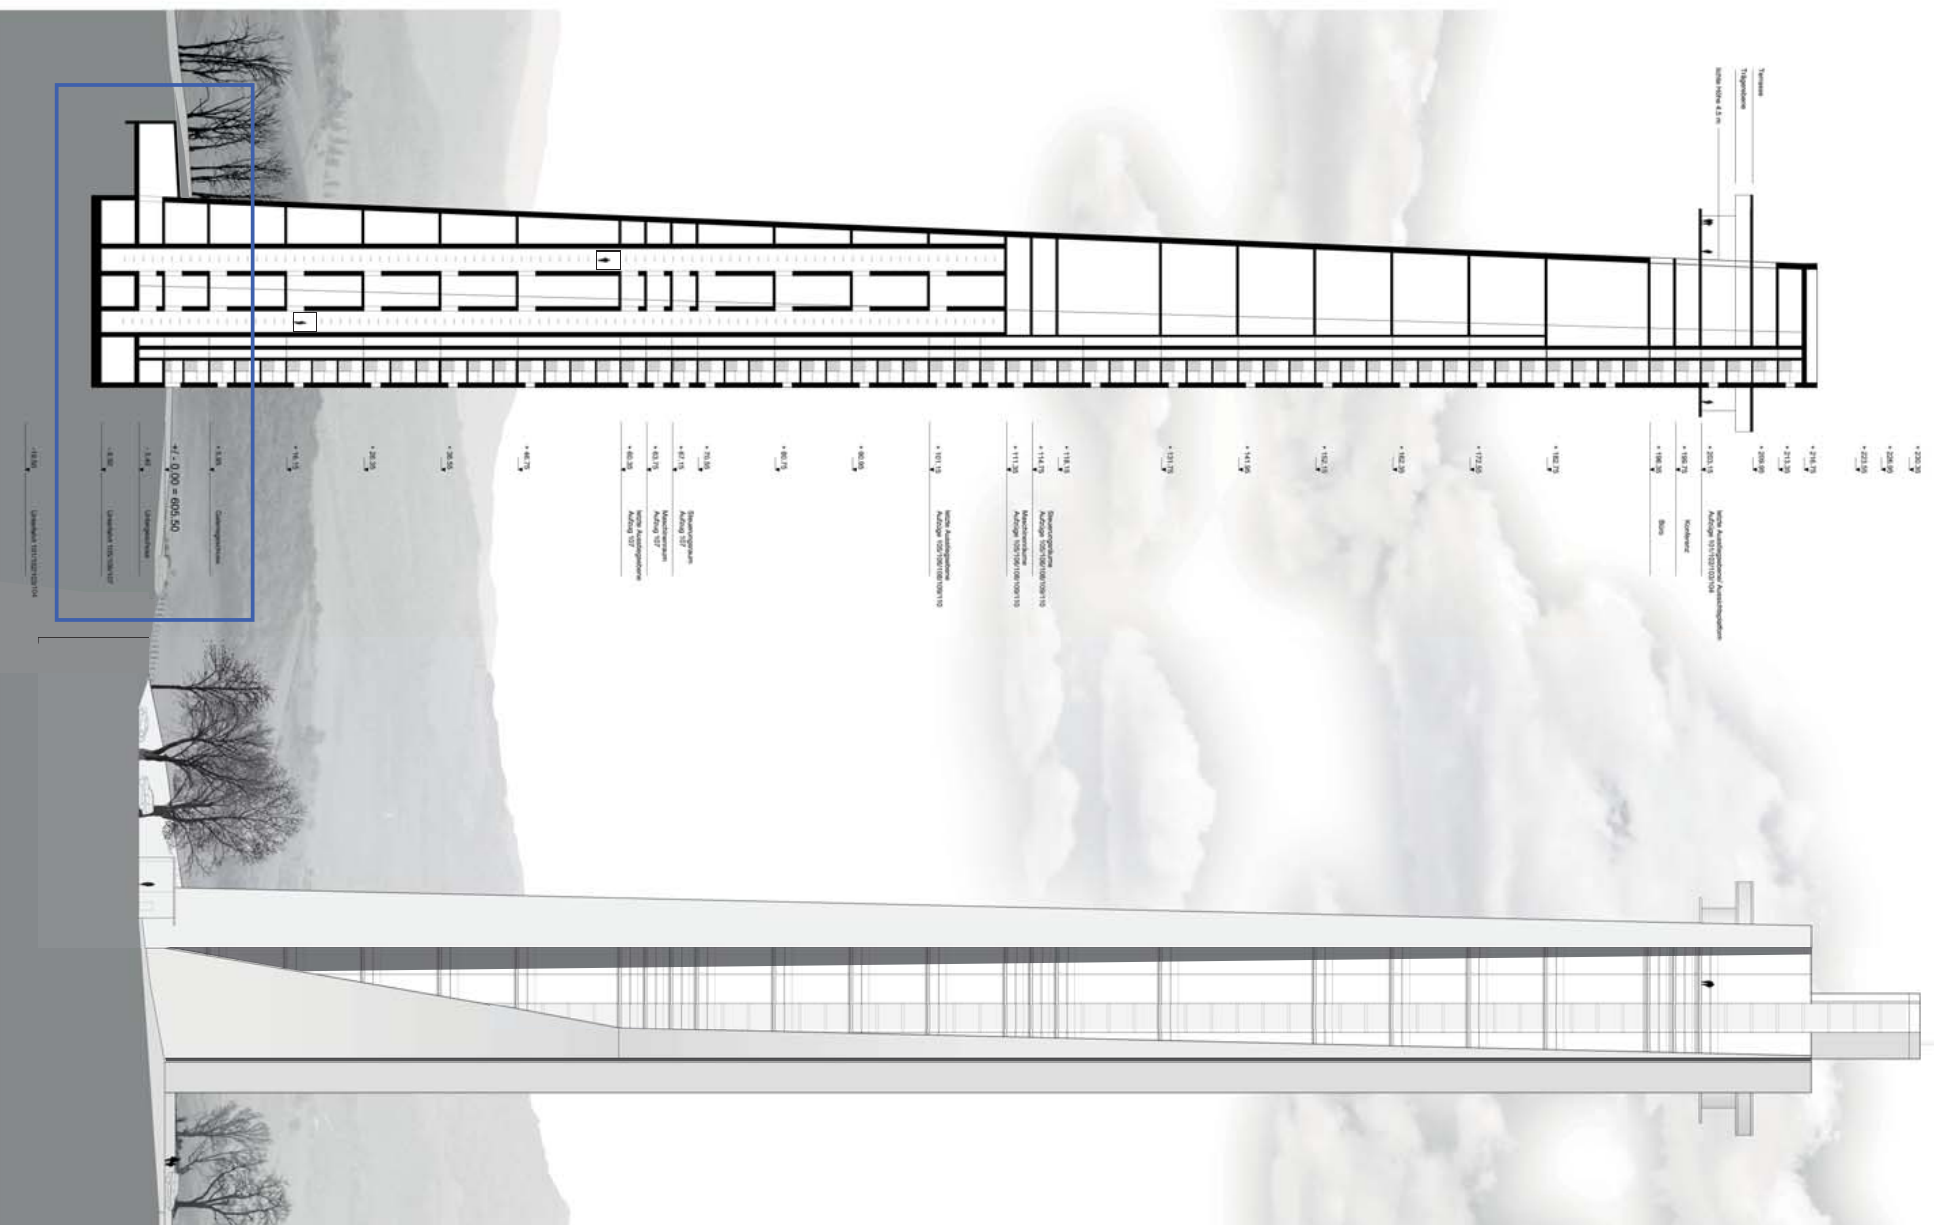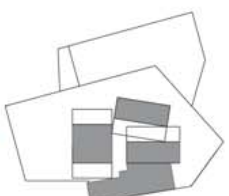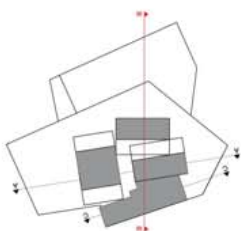

Schnitt B-B / Ansicht Ost M 1:1000

0 50m